


STAIR JACK
32° BRACKET
END BRACKET

BLIND RAIL

BUILDING WALL

45° POST

PLAN VIEW

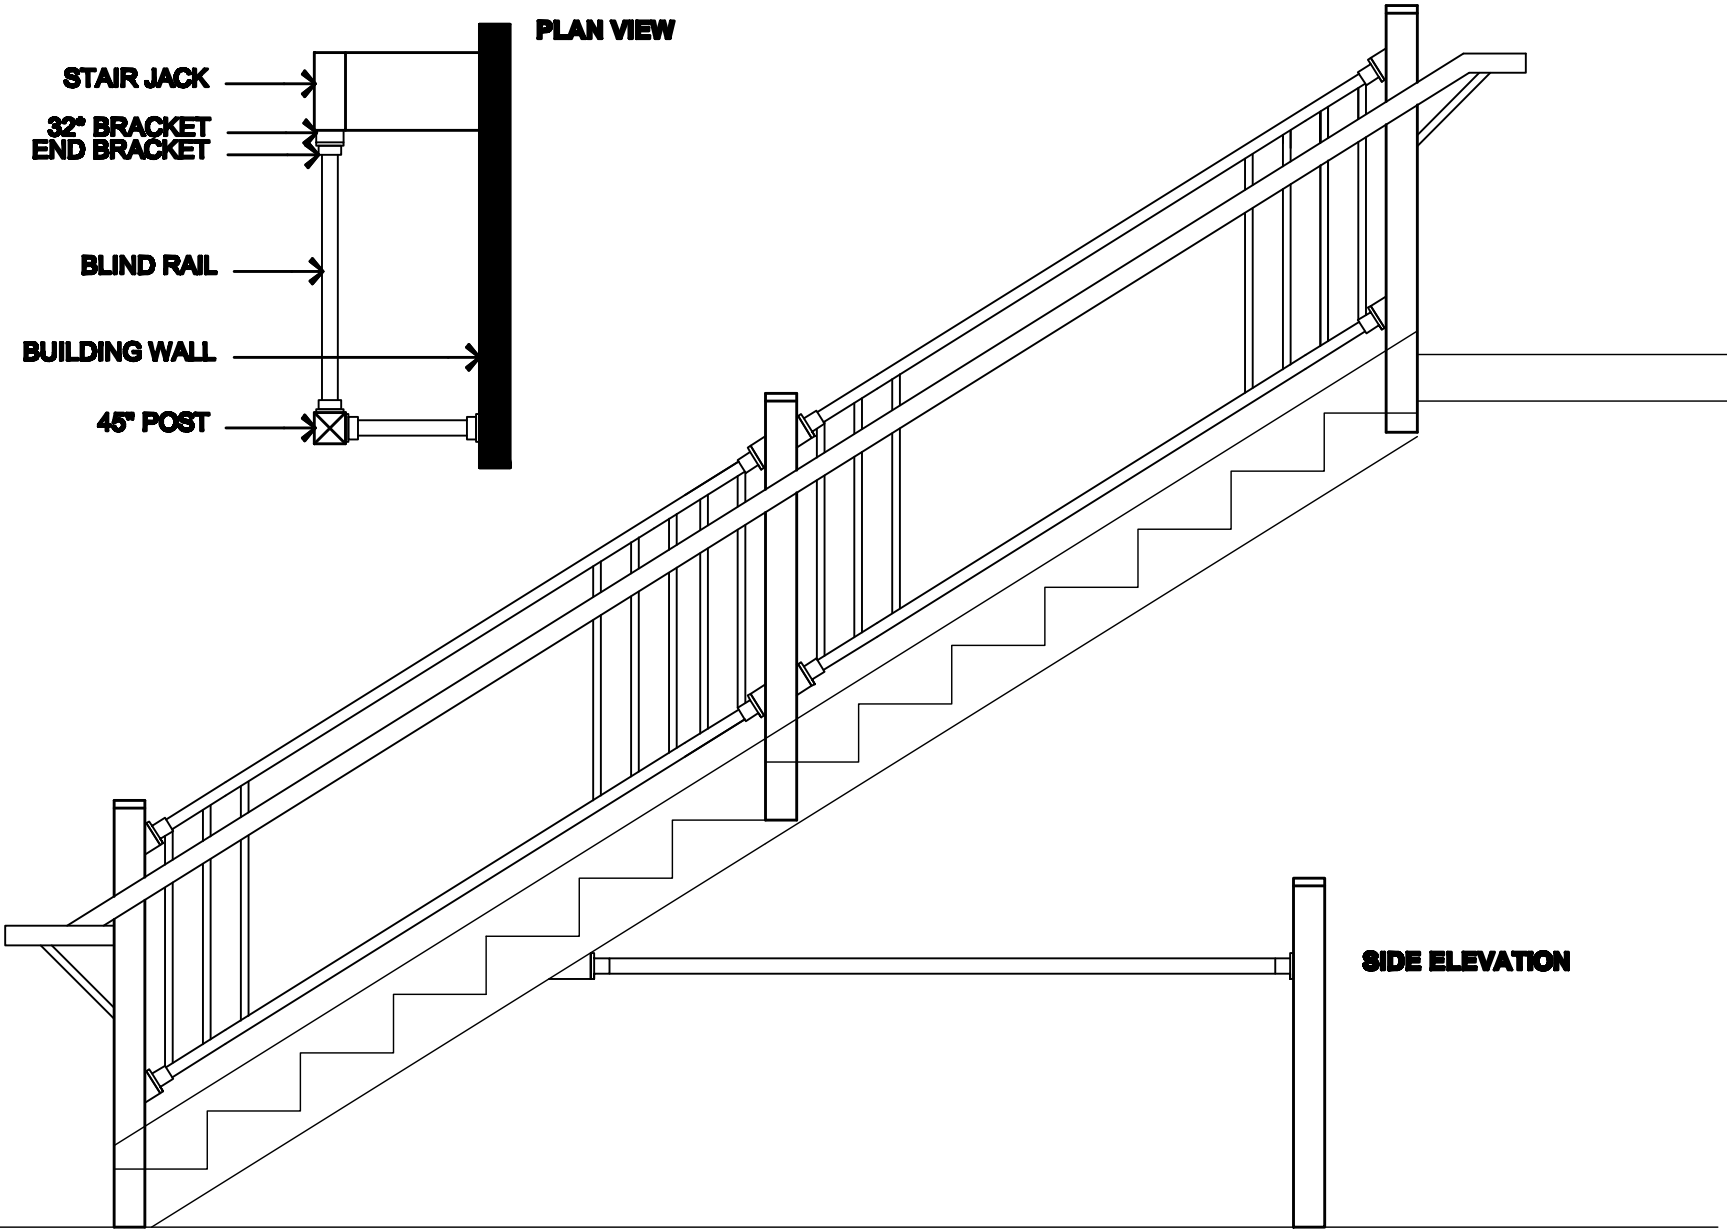

SIDE ELEVATION

BLIND RAIL

PROJECT
DETAILS

4215-A Russell Road
Mukilteo, WA, 98275
Main Office
425-348-3608
Fax
425-348-8476
FILE NO.
000-0-000



SCALE
1/2" = 1'-0"

DATE
5/19/2010

DRAWN
CVH

APP'D

ST-7

SHEET 7 OF 7