


STAIR JACK  
32° BRACKET  
END BRACKET

BLIND RAIL

BUILDING WALL

45° POST

PLAN VIEW

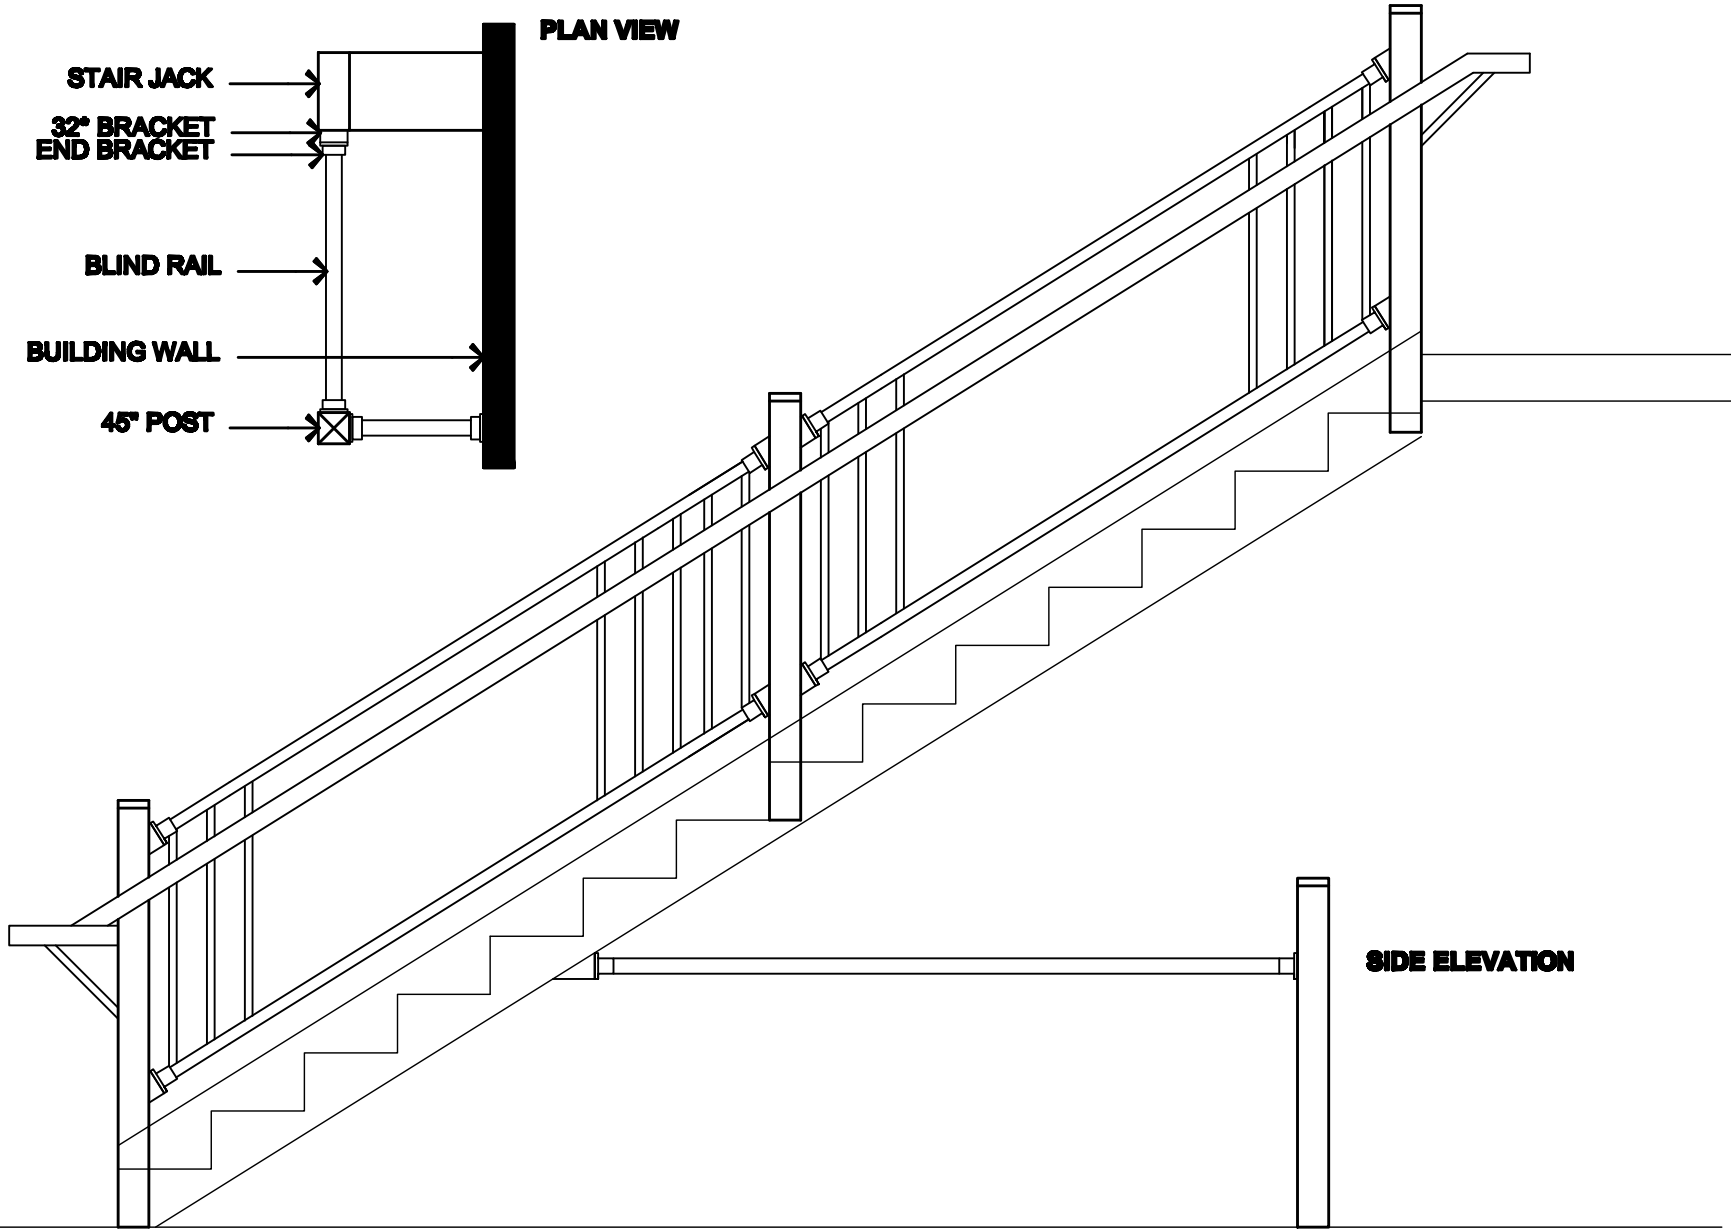

SIDE ELEVATION

**BLIND RAIL**

PROJECT  
DETAILS

FILE NO.  
000-0-000

4215-A Russell Road  
Mukilteo, WA, 98275

Main Office  
425-348-3608

Fax  
425-348-8476



DRAWN  
CVH

APP'D

SCALE  
1/2" = 1'-0"

DATE  
5/19/2010

**ST-7**

SHEET 7 OF 7