


APPROXIMATE PANEL CONFIGURATION

2' RAIL ASSEMBLY	1 GLASS PANEL
4' RAIL ASSEMBLY	1 GLASS PANEL
5' RAIL ASSEMBLY	2 GLASS PANELS
6' RAIL ASSEMBLY	2 GLASS PANELS
8' RAIL ASSEMBLY	3 GLASS PANELS
10' RAIL ASSEMBLY	3 GLASS PANELS

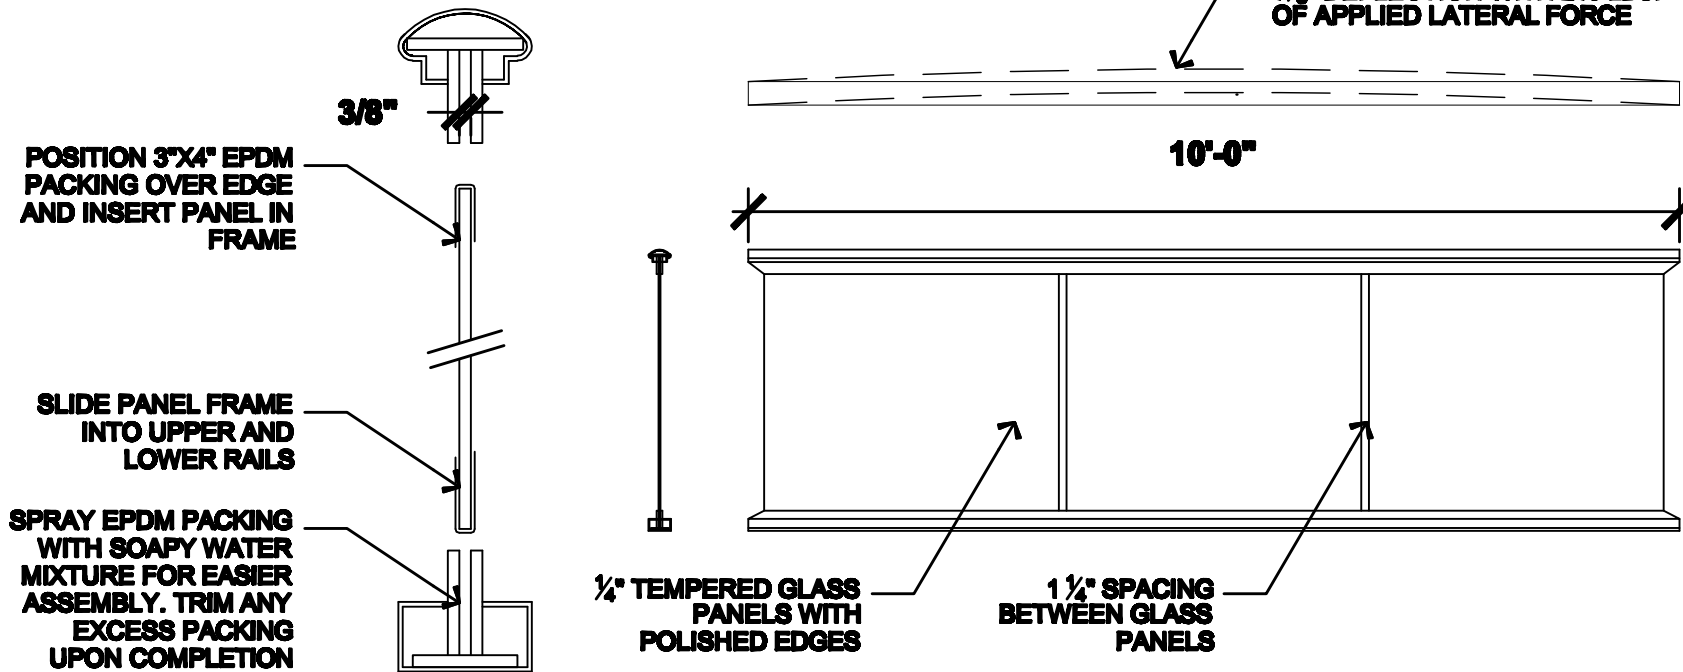

HURRICANE GLASS PANELS



THE EXACT DISTANCE BETWEEN POSTS MUST BE DETERMINED BEFORE RAIL ASSEMBLY CAN BE FABRICATED. ADD 3-5 DAYS DELIVERY WHEN GLASS IS SUPPLIED BY GLASRAIL

PROJECT DETAILS	4215-A Russell Road Mukilteo, WA. 98275	Main Office 425-348-3808	Fax 425-348-8476	FILE NO. 000-0-000
				GLASRAIL
DRAWN CVH	SCALE 1/2" = 1'-0"	DATE 5/18/2010	APP'D	
DR11		SHEET 11 OF 12		