


B32 BRKT

BE OR BEL  
END BRKT

**UPPER BRKT DETAIL**

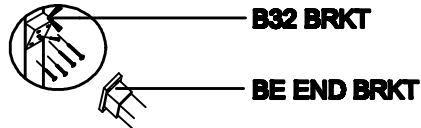


B32 BRKT

BE END BRKT

**LOWER BRKT DETAIL**

**CUT UNDERSIDE OF BOTH  
RAILS 32" - 36" FROM  
GROUND LANDING**

**HANDRAIL MUST EXTEND  
HORIZONTALLY AT LEAST 12".  
CHECK LOCAL CODE**

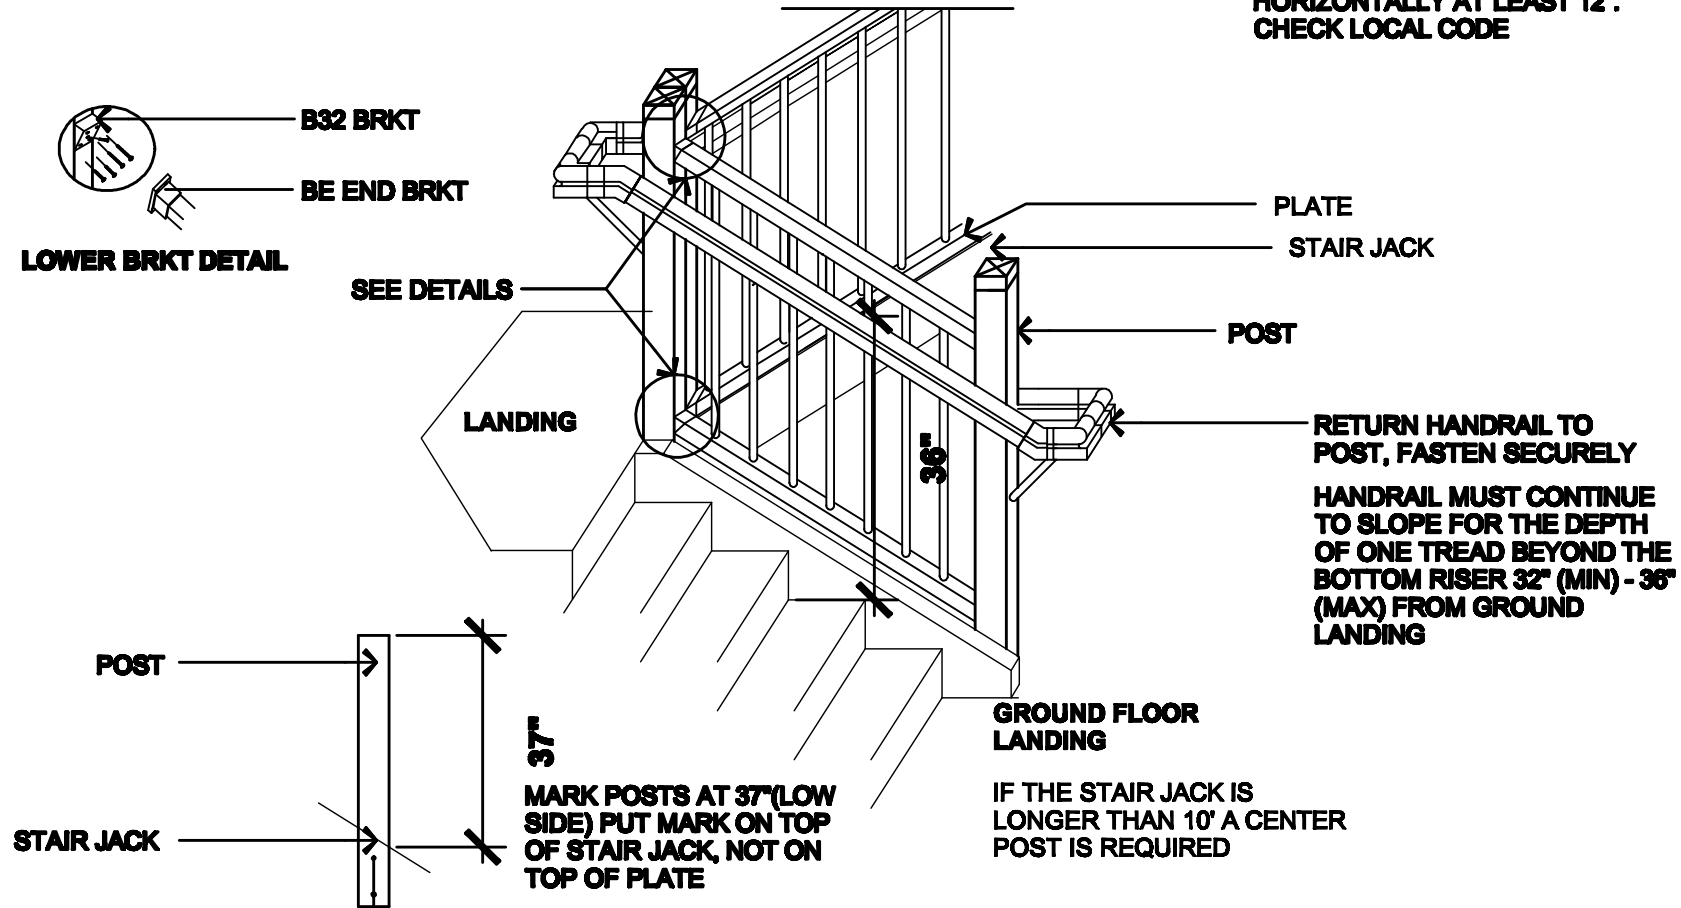

**RETURN HANDRAIL TO  
POST, FASTEN SECURELY**

**HANDRAIL MUST CONTINUE  
TO SLOPE FOR THE DEPTH  
OF ONE TREAD BEYOND THE  
BOTTOM RISER 32" (MIN) - 36"  
(MAX) FROM GROUND  
LANDING**

**IF THE STAIR JACK IS  
LONGER THAN 10' A CENTER  
POST IS REQUIRED**

**PROJECT  
DETAILS**

**FILE NO.  
000-0-000**

4215-A Russell Road  
Mukilteo, WA, 98275  
Main Office  
425-349-3608  
Fax  
425-349-8476



**DRAWN  
CVH**

**SCALE  
1/2" = 1'-0"**

**DATE  
5/7/2010**

**ST-6**

**SHEET 6 OF 6**

**STAIR DETAIL - WINDOW RAIL WITH SIDE MOUNT POSTS - NTS**



TYPICAL INSTALLATION (BASED ON BOCA) IS SHOWN. LOCAL BUILDING CODES MUST BE CHECKED FOR ANY ADDITIONAL REQUIREMENTS. WINDOW RAIL WITH SIDE MOUNT POSTS BETWEEN FLIGHTS MUST HAVE A MIN 8" CLEARANCE