


B32 BRKT

BE OR BEL
END BRKT

UPPER BRKT DETAIL

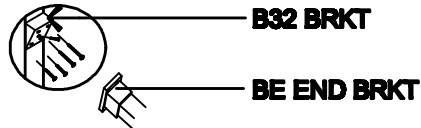


B32 BRKT

BE END BRKT

LOWER BRKT DETAIL

**CUT UNDERSIDE OF BOTH
RAILS 32" - 36" FROM
GROUND LANDING**

**HANDRAIL MUST EXTEND
HORIZONTALLY AT LEAST 12".
CHECK LOCAL CODE**

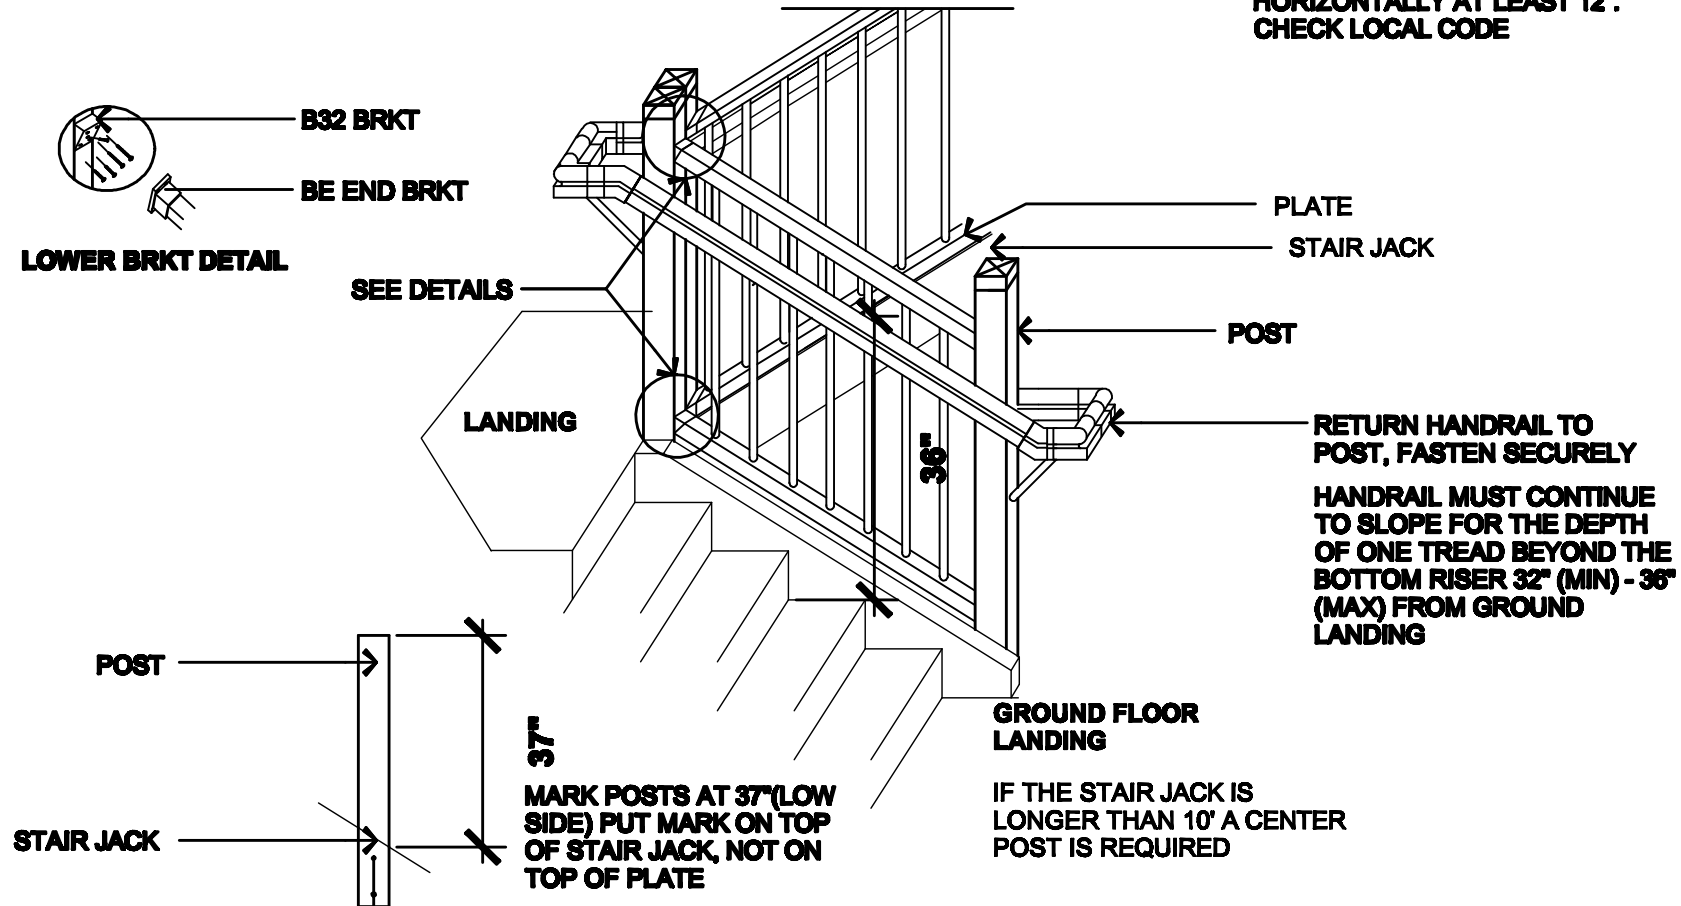

**PROJECT
DETAILS**

**FILE NO.
000-0-000**

4215-A Russell Road
Mukilteo, WA, 98275
Main Office
425-349-3608
Fax
425-349-8476



**DRAWN
CVH**

**SCALE
1/2" = 1'-0"**

**DATE
5/7/2010**

APP'D

ST-6
SHEET 6 OF 6

STAIR DETAIL - WINDOW RAIL WITH SIDE MOUNT POSTS - NTS



TYPICAL INSTALLATION (BASED ON BOCA) IS SHOWN. LOCAL BUILDING CODES MUST BE CHECKED FOR ANY ADDITIONAL REQUIREMENTS. WINDOW RAIL WITH SIDE MOUNT POSTS BETWEEN FLIGHTS MUST HAVE A MIN 8" CLEARANCE